


LOWER PENTHOUSE SOUTH = 288 Sq.m.

INTERNAL	210 Sq.m.	266 Sq.m.
TERRACE	56 Sq.m.	

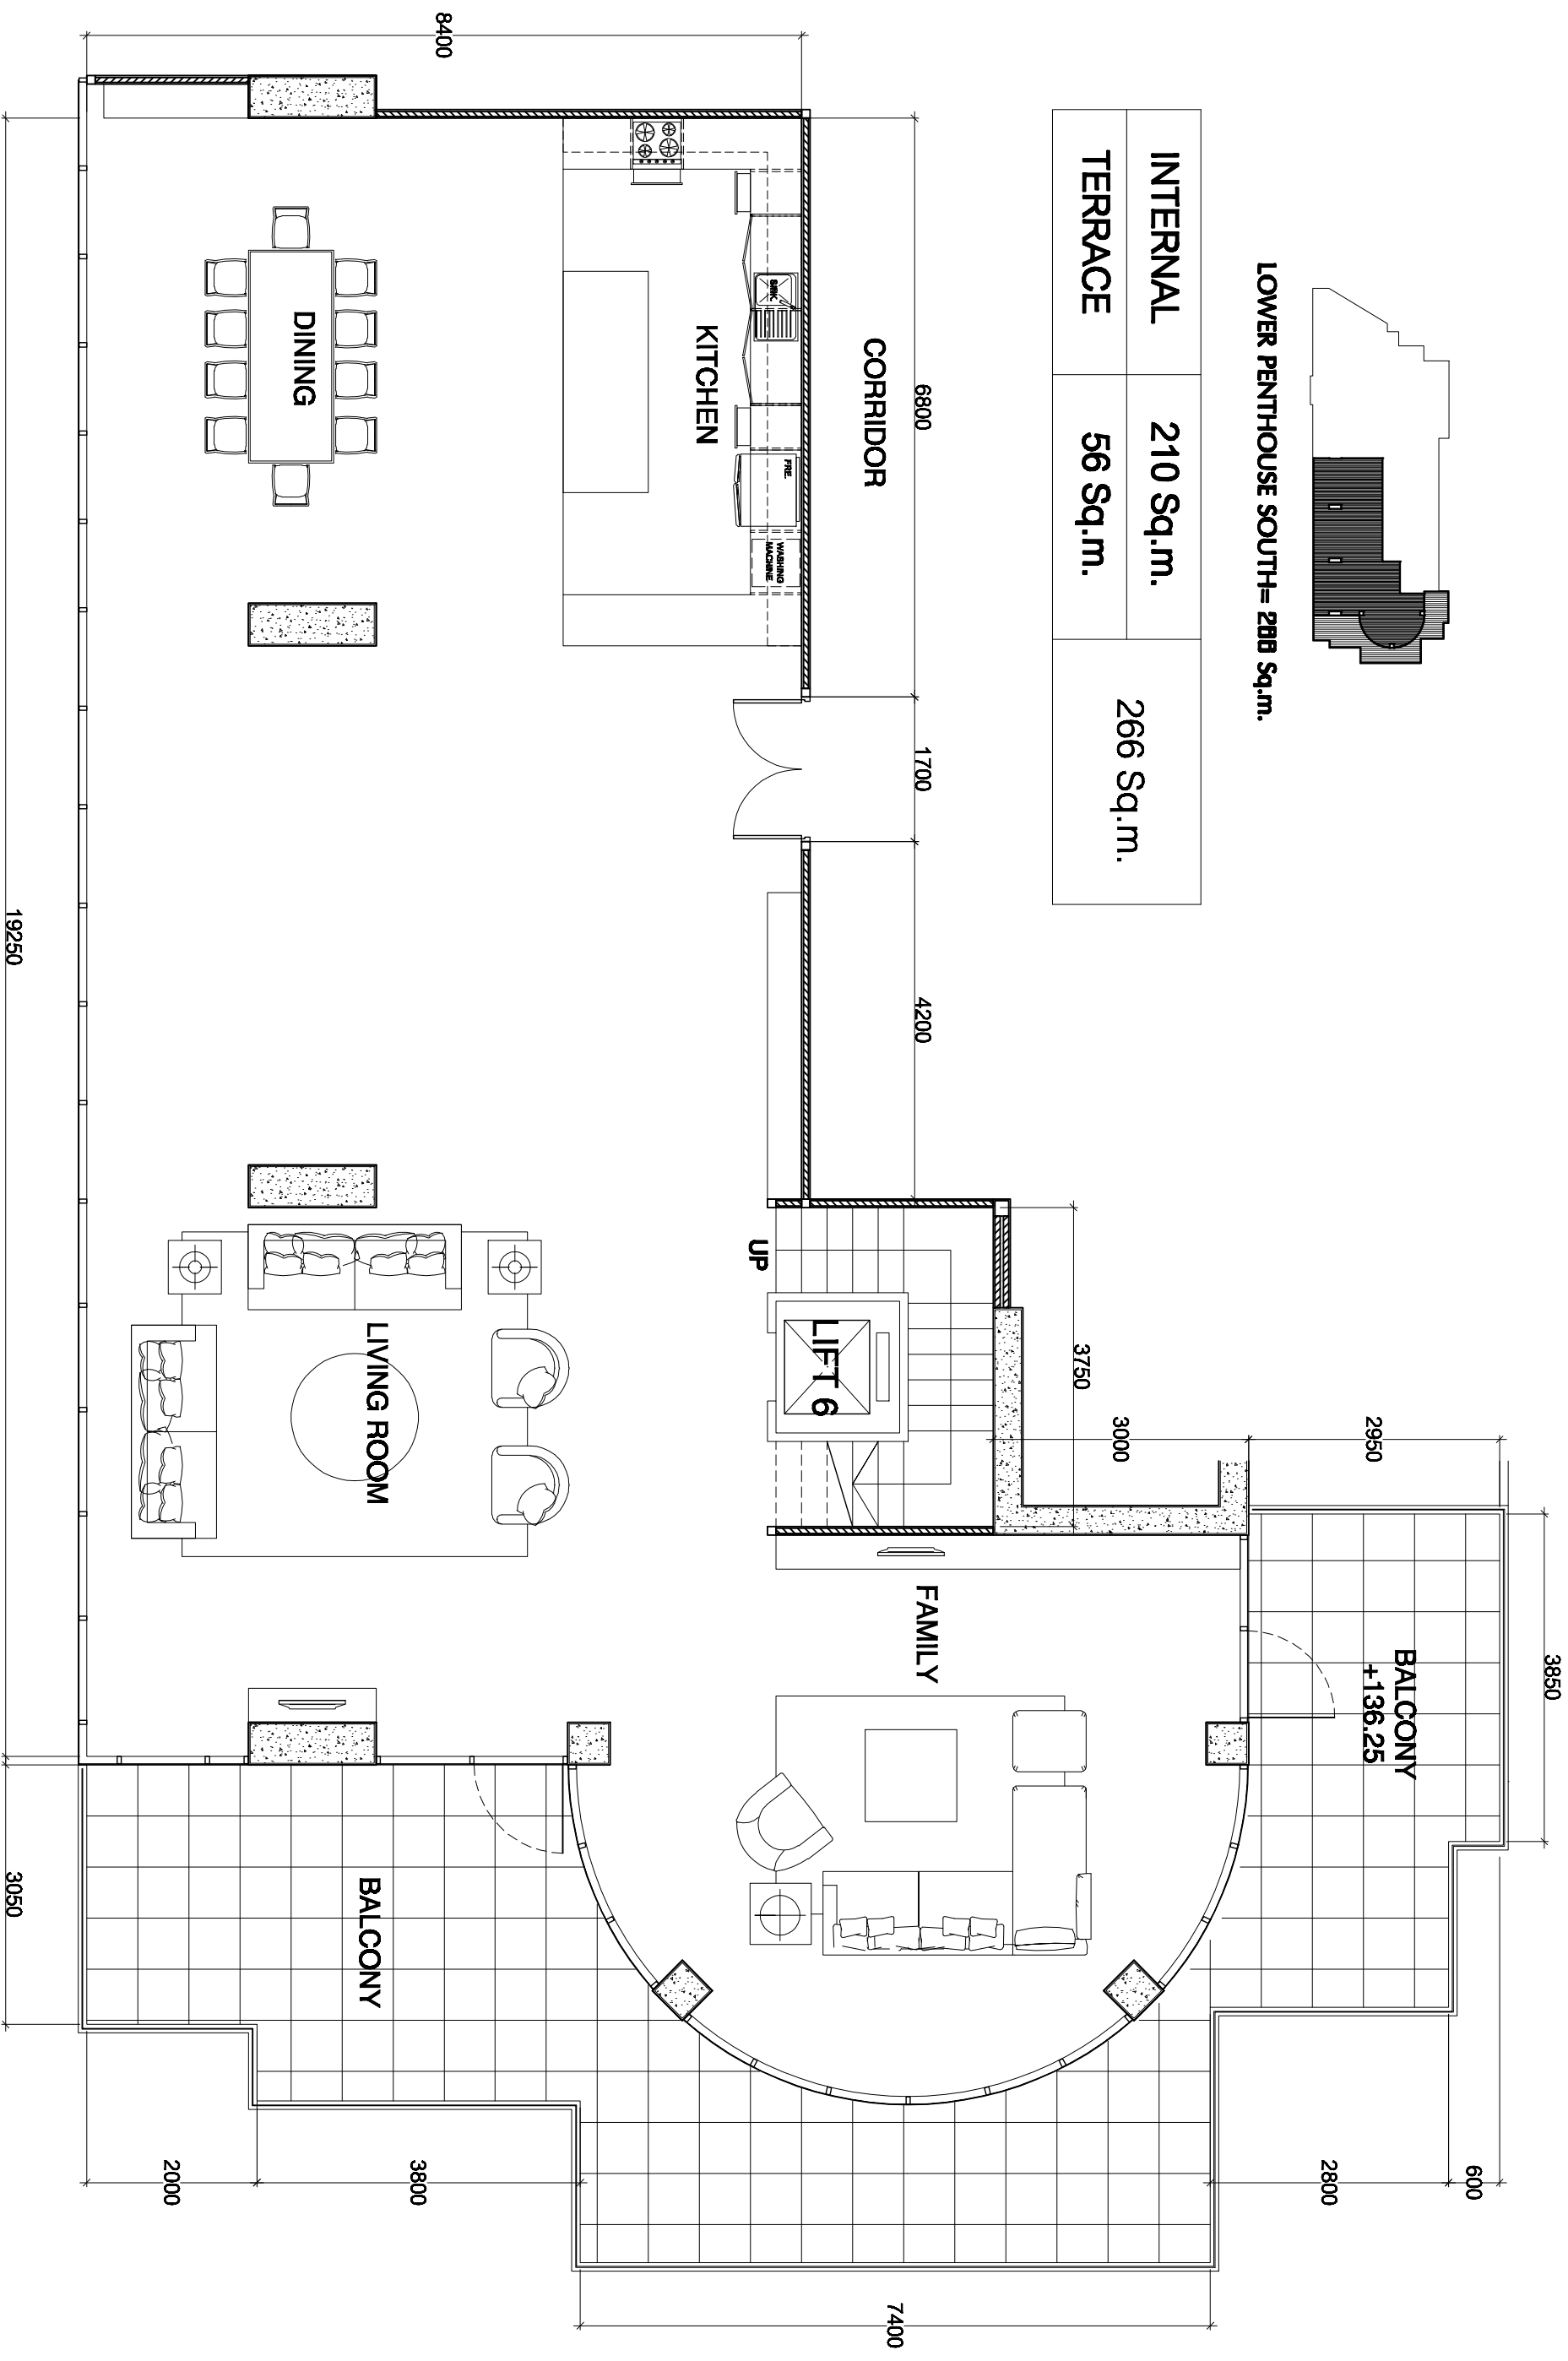

PROJECT NAME :  
**THE PALM AT WONGAMAT**  
 Owner : -  
 Location : -

AREA :  
**LOWER PENTHOUSE SOUTH = 288 Sq.m.**  
 DRAWING TITLE :  
**PLAN BUILDING 1**

INTERIOR DESIGNER :  
 ARCHITECT :  
**Inter akitek**

APPROVED :  
 DRAWING BY :  
 SCALE : 1 : 75  
 DATE : 7/08/55  
 DRAWING NO.