


ROOF PENTHOUSE SOUTH= 144 Sq.m.

INTERNAL		149 Sq.m.
TERRACE	149 Sq.m.	

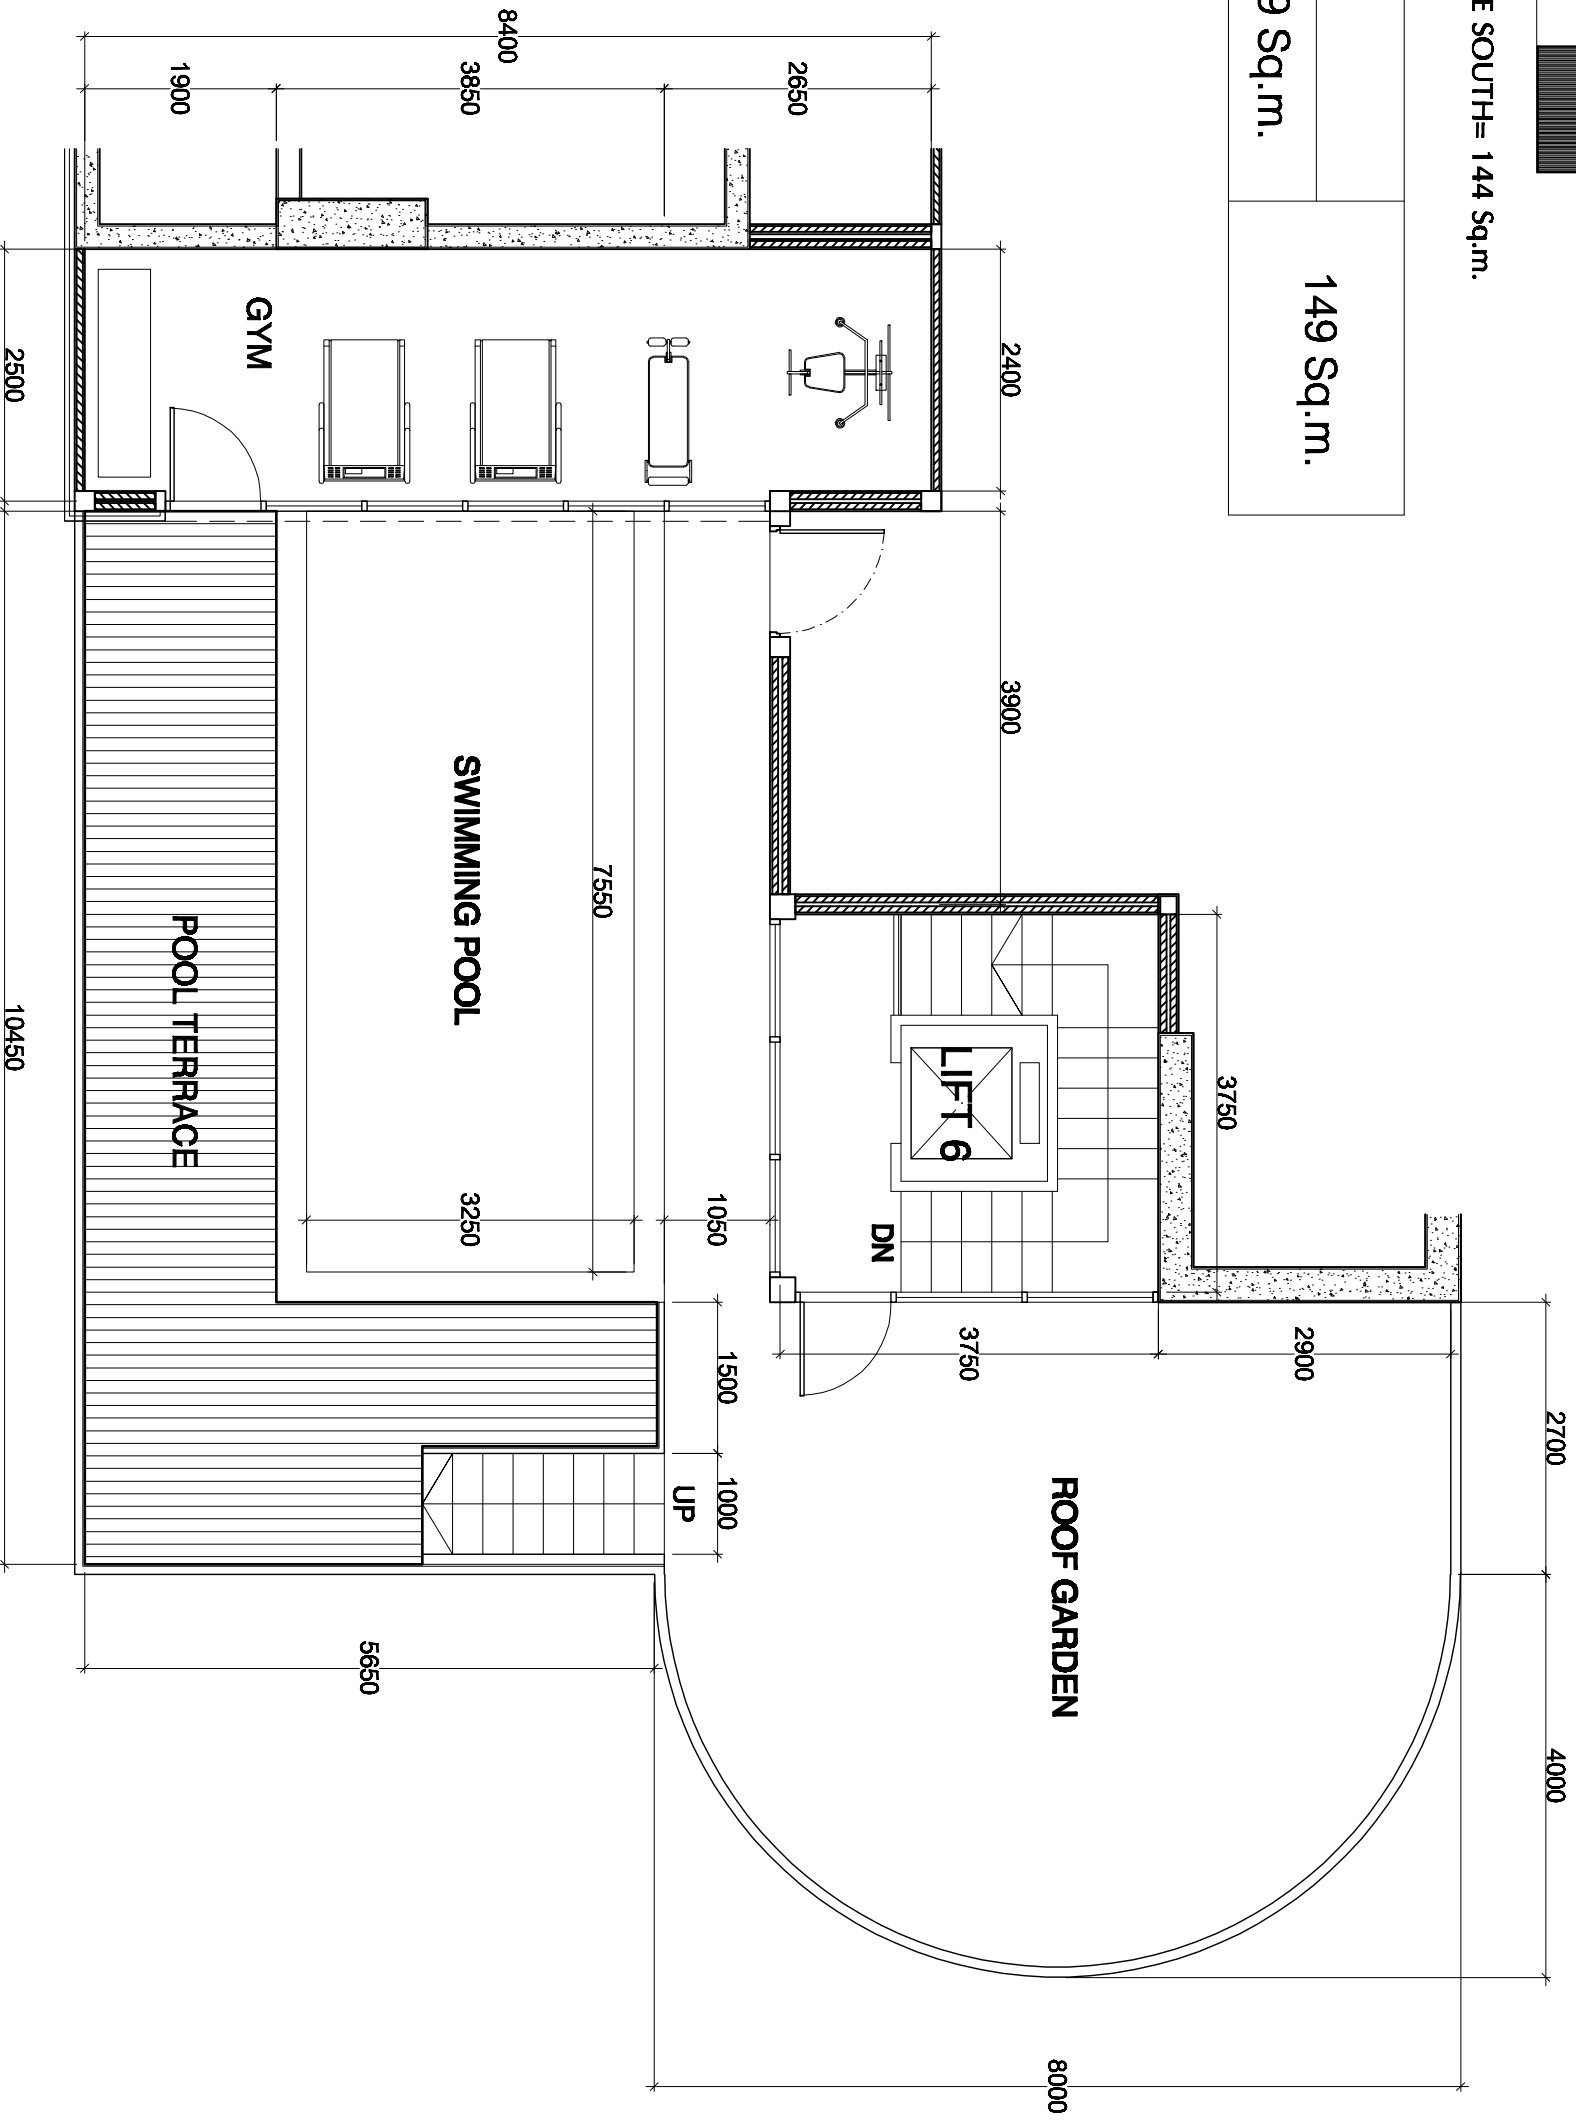

PROJECT NAME :
THE PALM AT WONGGAMAT
 Owner : -
 Location : -

AREA :
ROOF PENTHOUSE SOUTH= 149 Sq.m.
 DRAWING TITLE :
PLAN BUILDING 1

INTERIOR DESIGNER :
 ARCHITECT :
Inter akitek

APPROVED :
 DRAWING BY :
 SCALE : 1 : 75
 DATE : 7/09/2015
 DRAWING NO.