


UPPER PENTHOUSE SOUTH = 207 Sq.m.

INTERNAL	207 Sq.m.	207 Sq.m.
TERRACE		

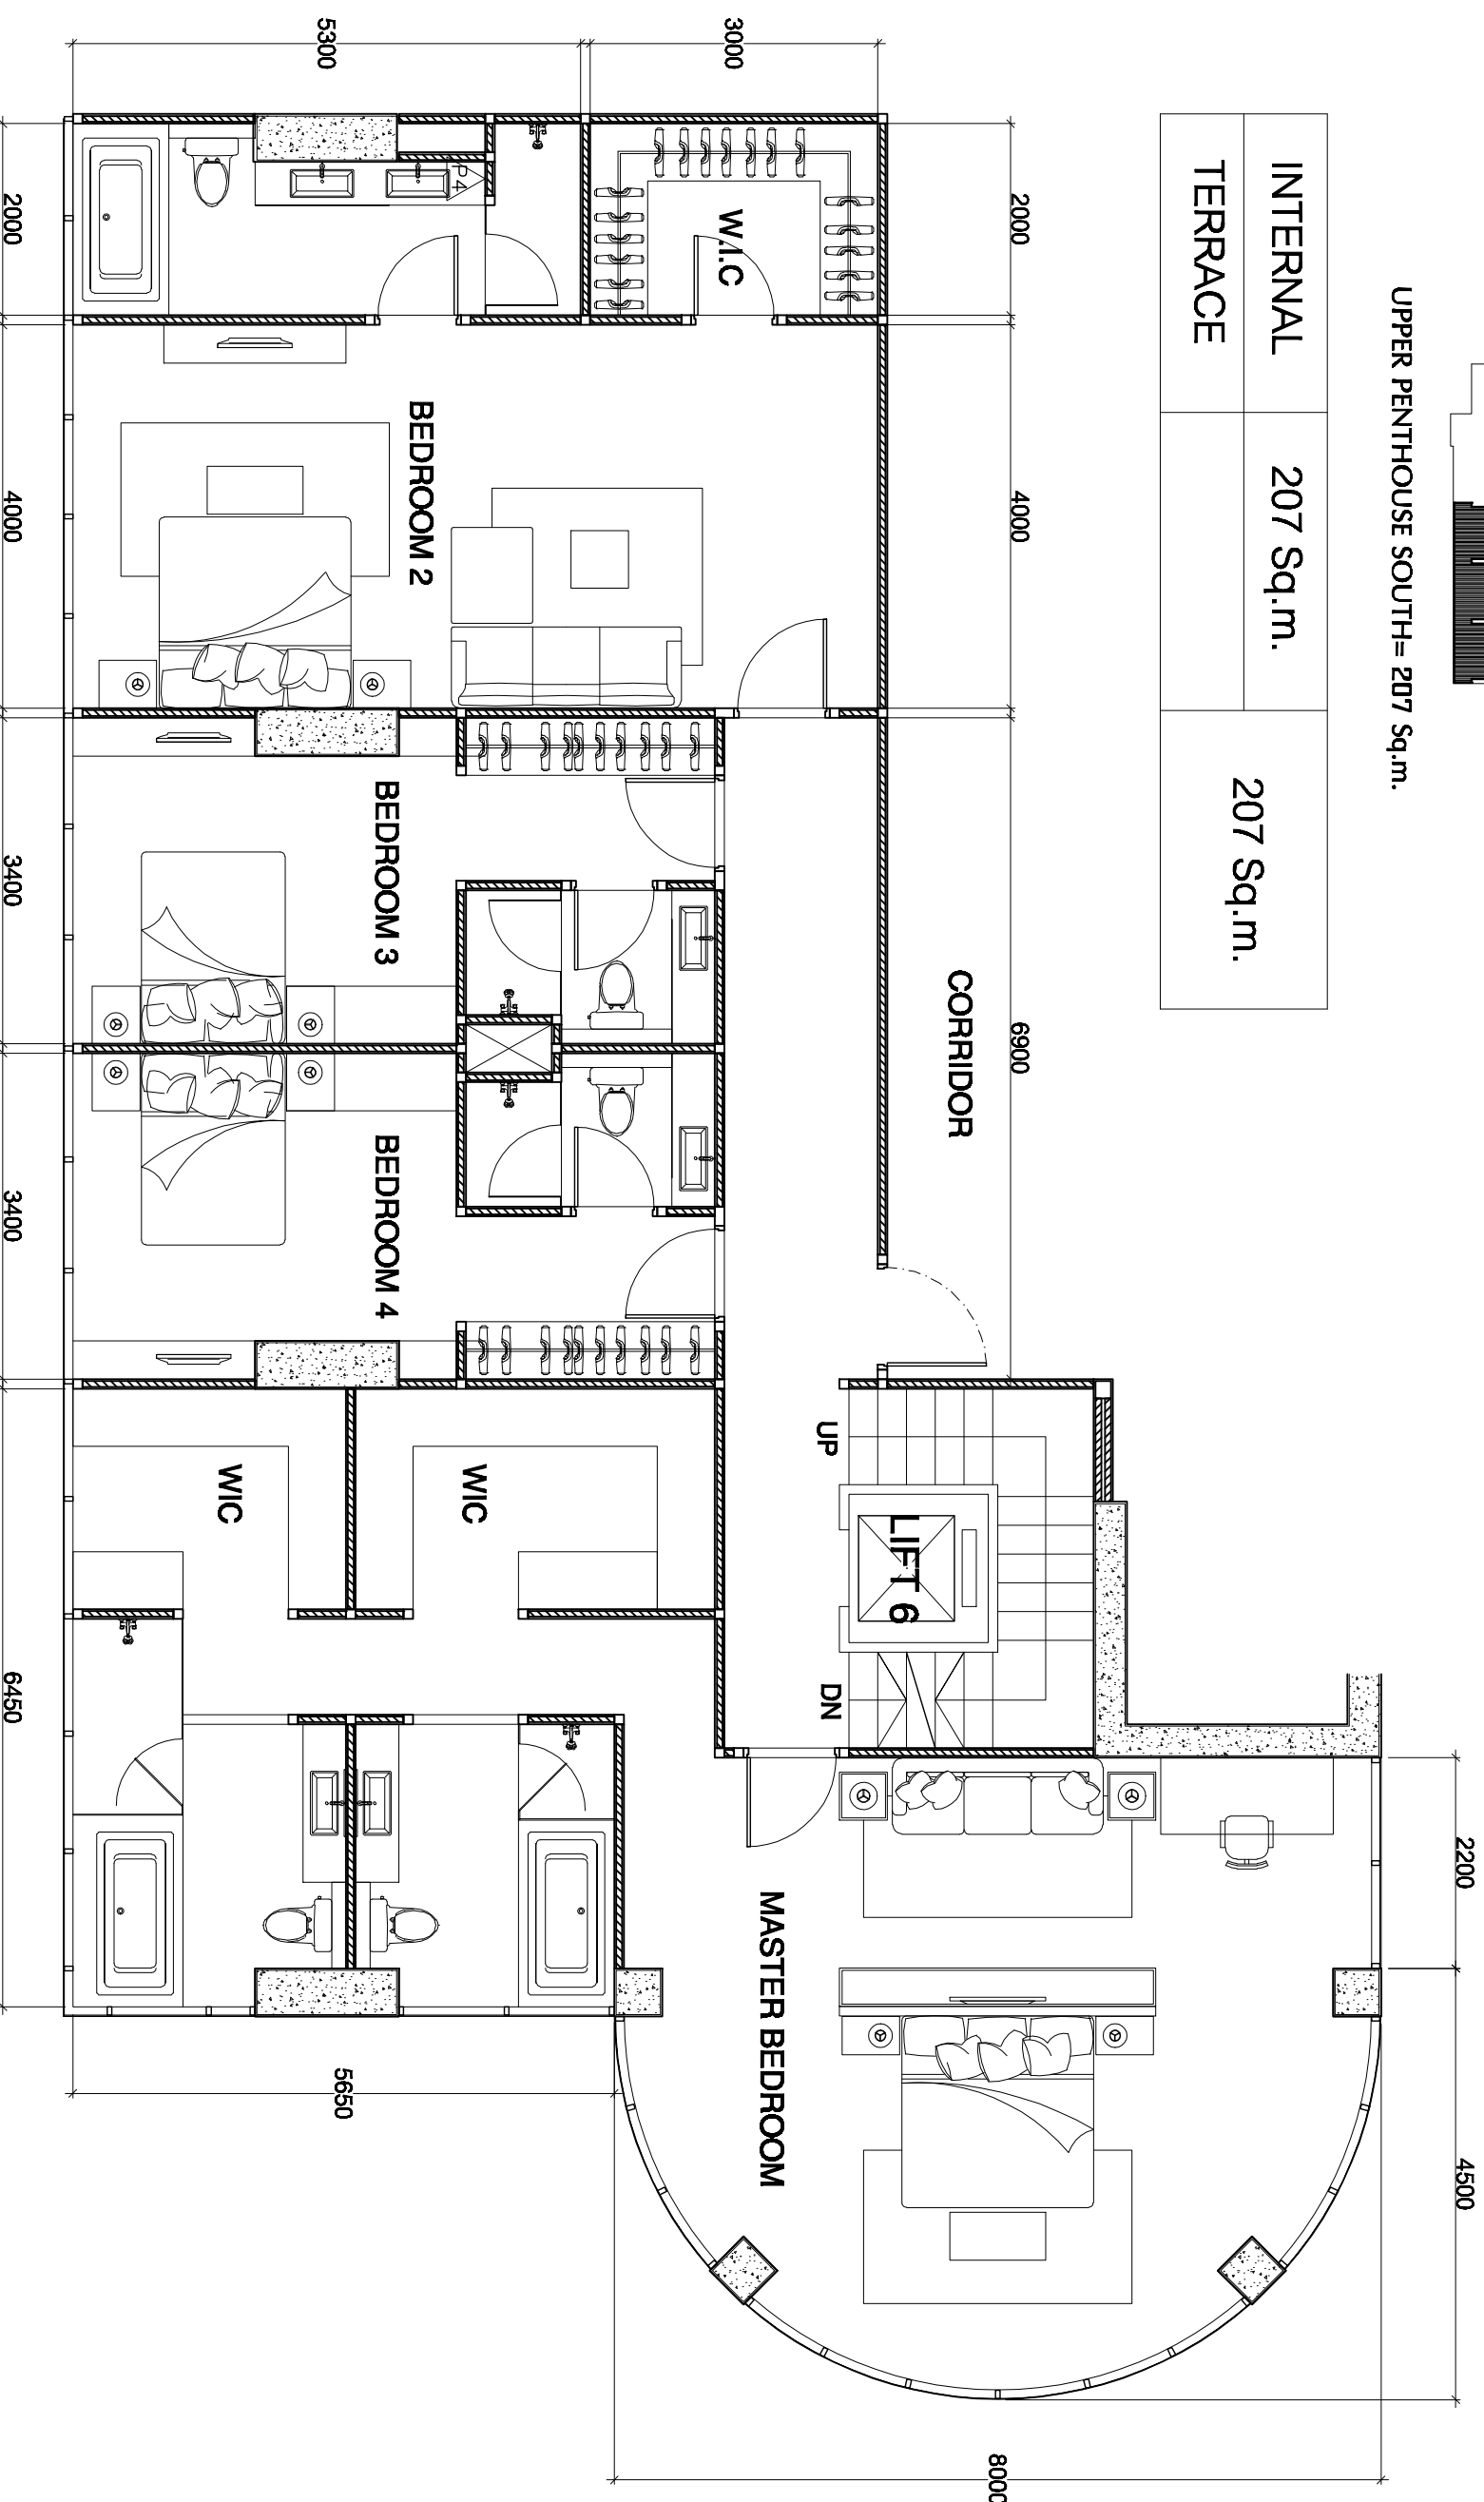

PROJECT NAME : THE PALM AT WONGAMAT		AREA : UPPER PENTHOUSE SOUTH = 207 Sq.m.		INTERIOR DESIGNER :	
Owner : Location :		DRAWING TITLE : PLAN BUILDING 1		ARCHITECT : Inter akitek	
		APPROVED :		DRAWING BY :	
		SCALE : 1 : 75		DATE : 7/08/55	
		DRAWING NO. :			